


⑤ Musterplan Mauer

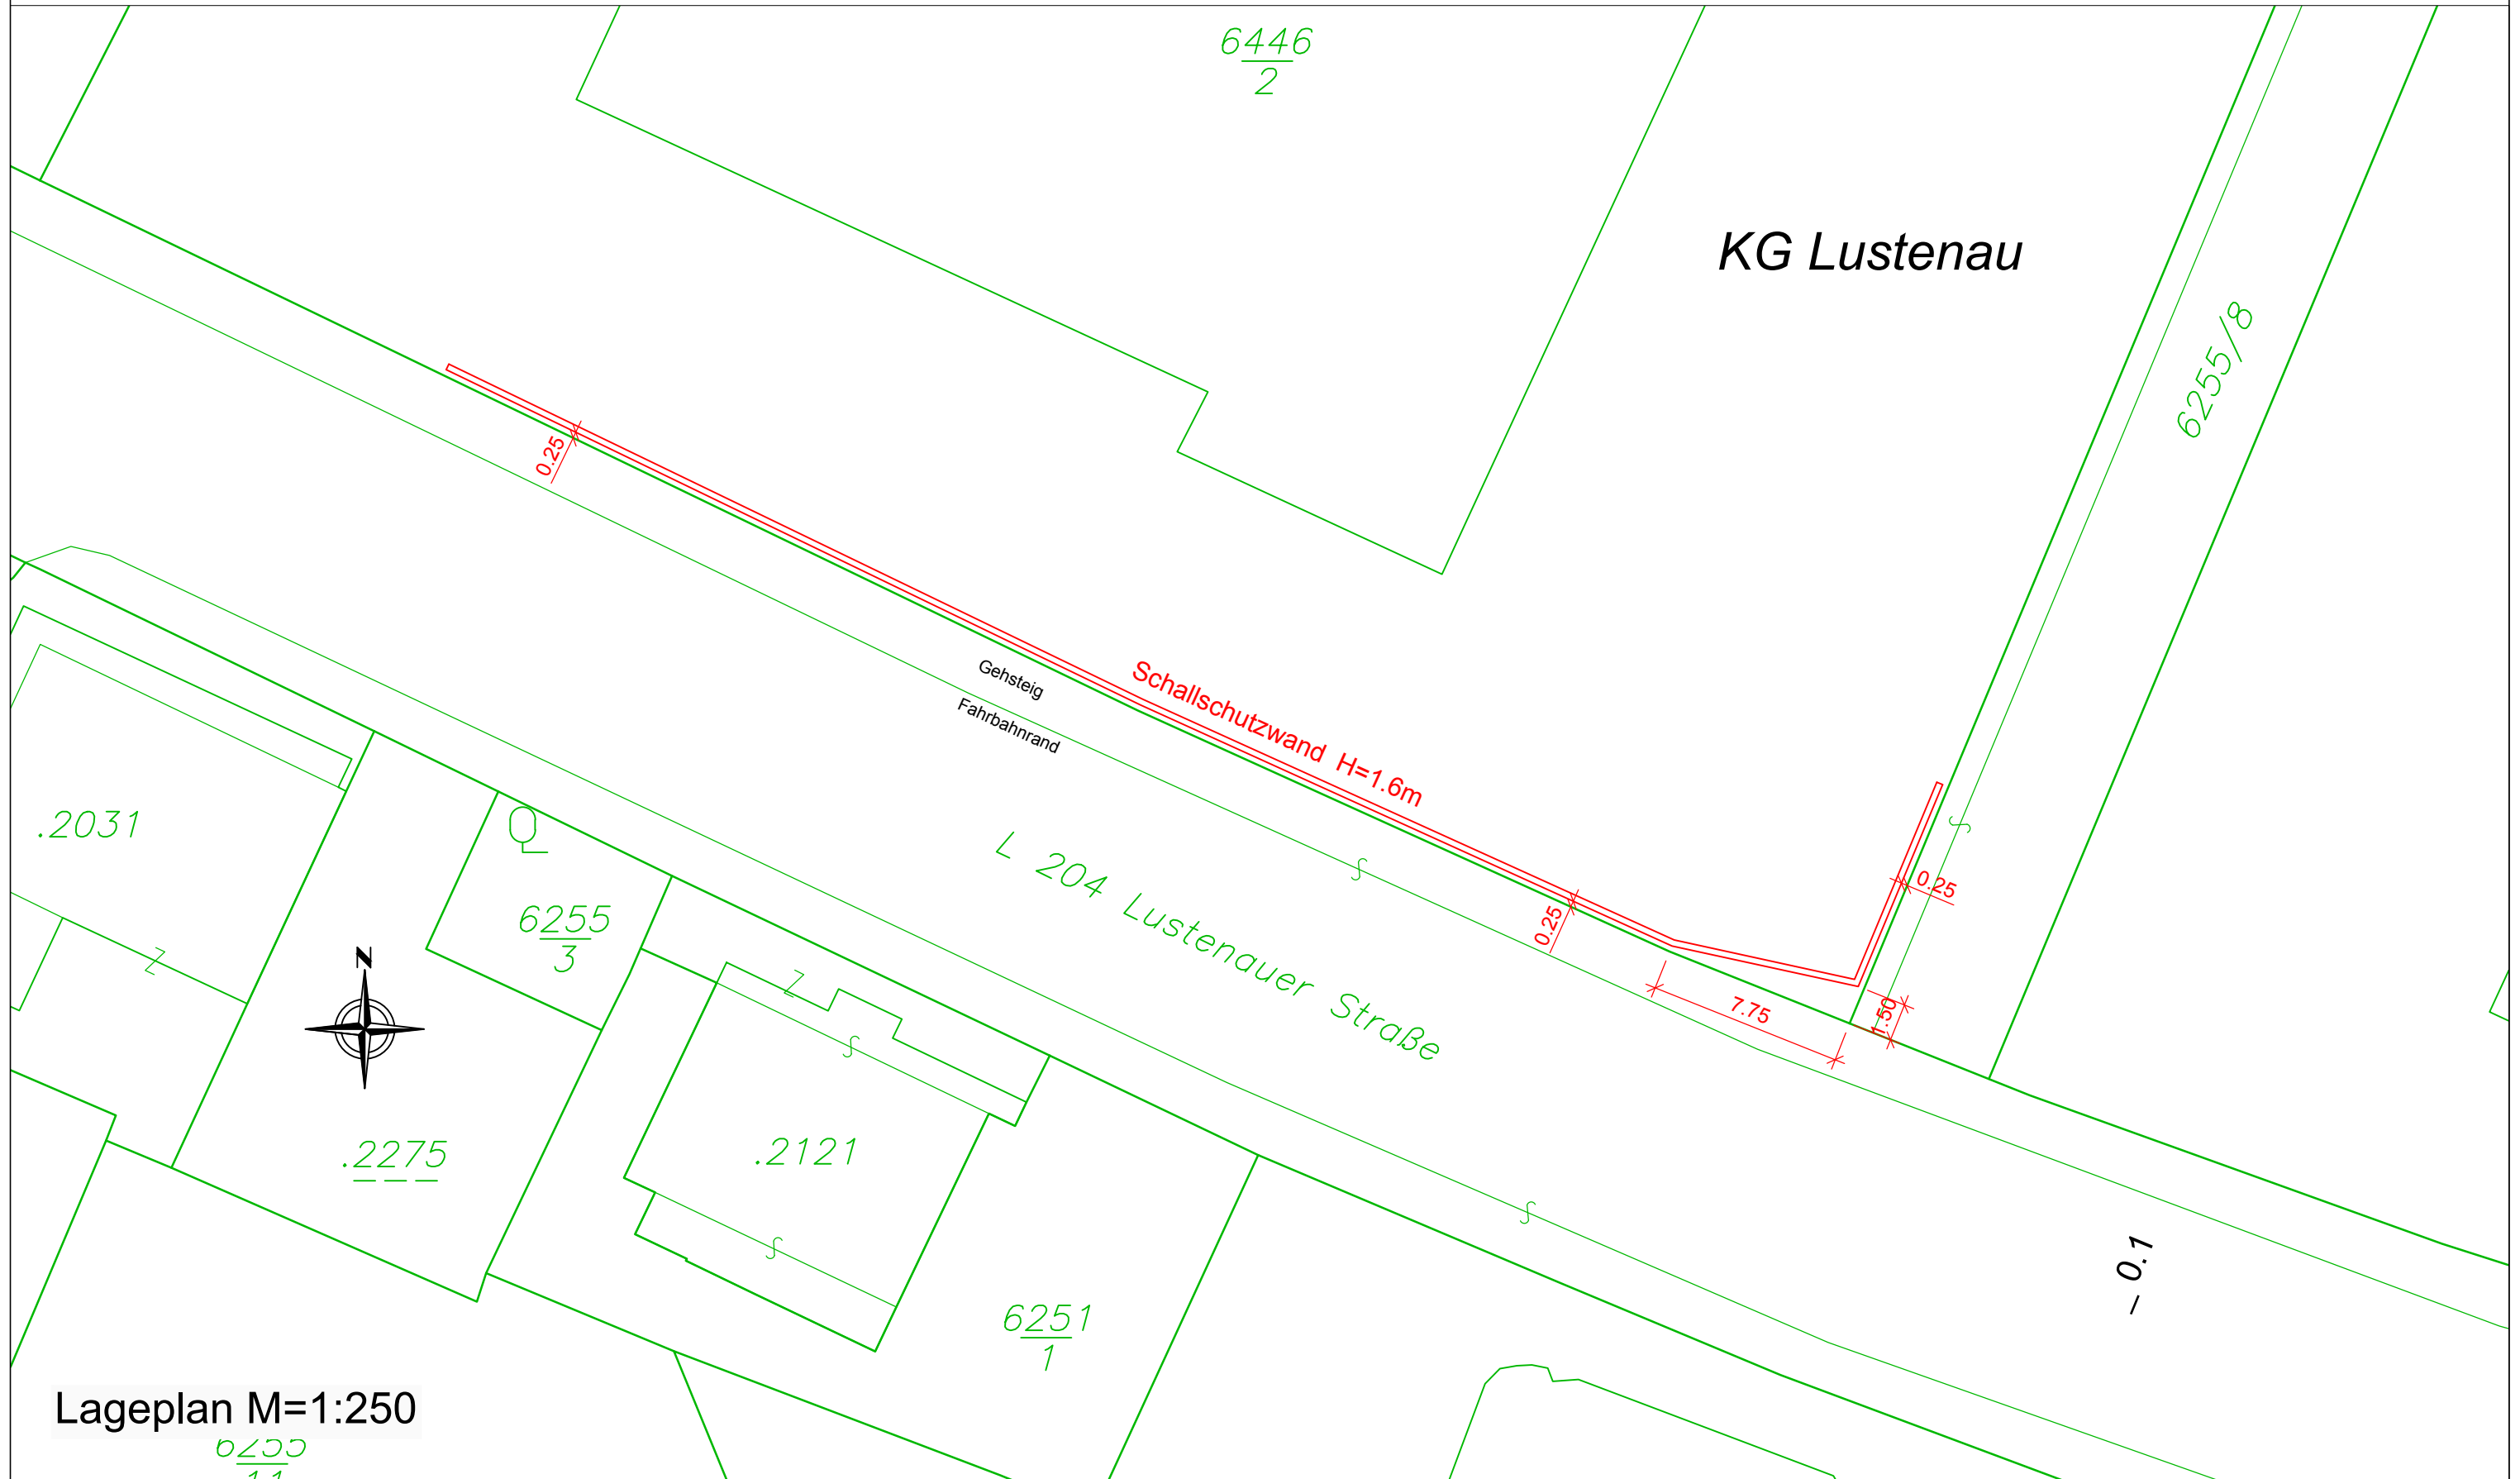

Lageplan M=1:250

0200
11



KG Lustenau
Landesstraße L204
km 0.100 - km 0.200

Datum: 13.06.2017
PlanNr: LS-5
Format: A3