


Lageplan 1:500

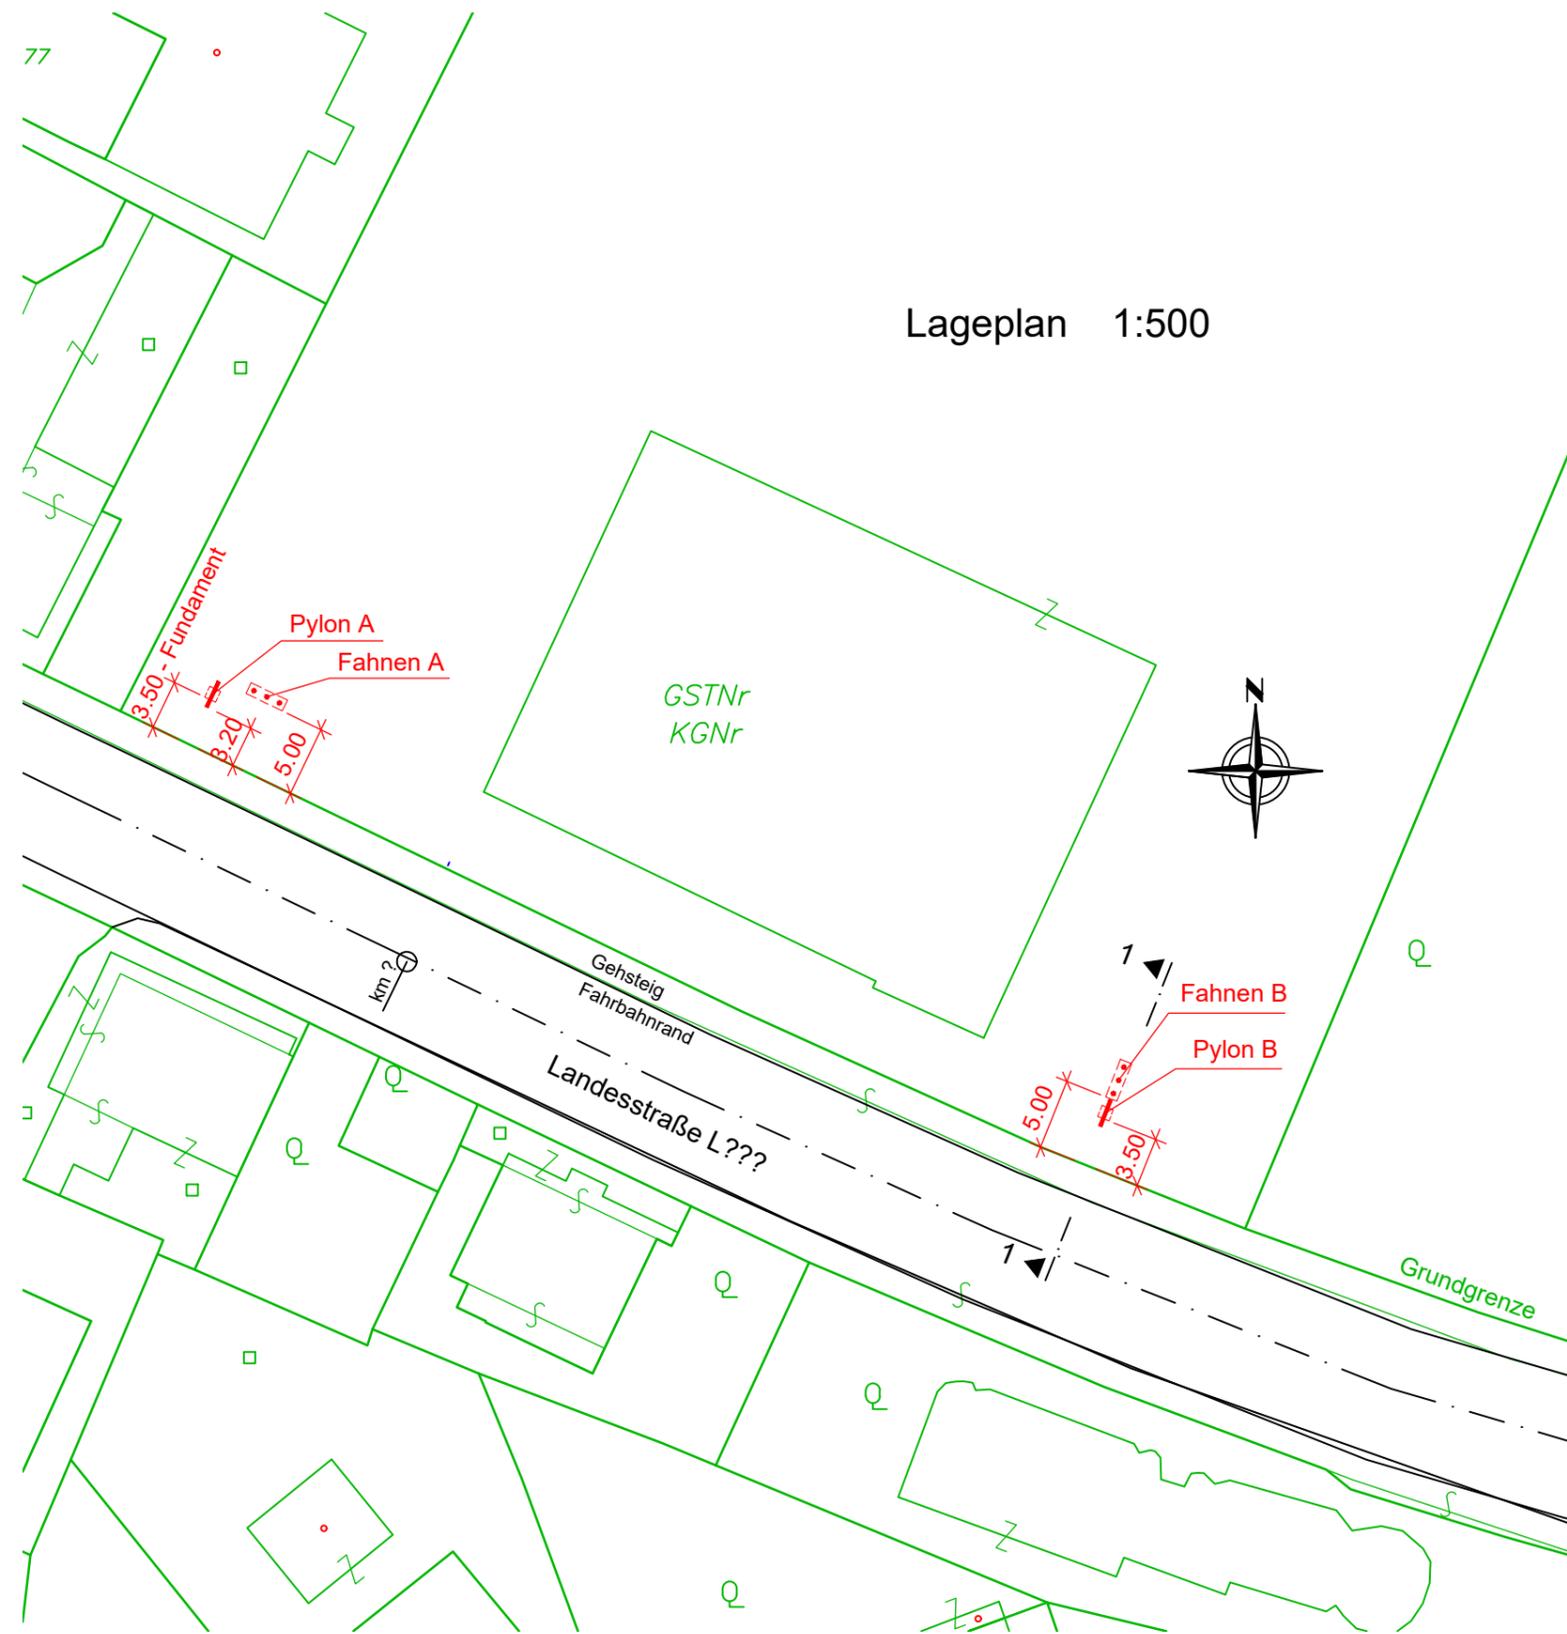

Schnitt 1-1 1:100

